


SUGGESTED LAYOUT FOR LAST THREE MODULE ROWS IN AN INERTIAL BARRIER

FIGURE: 9-B

BDC12MR-03

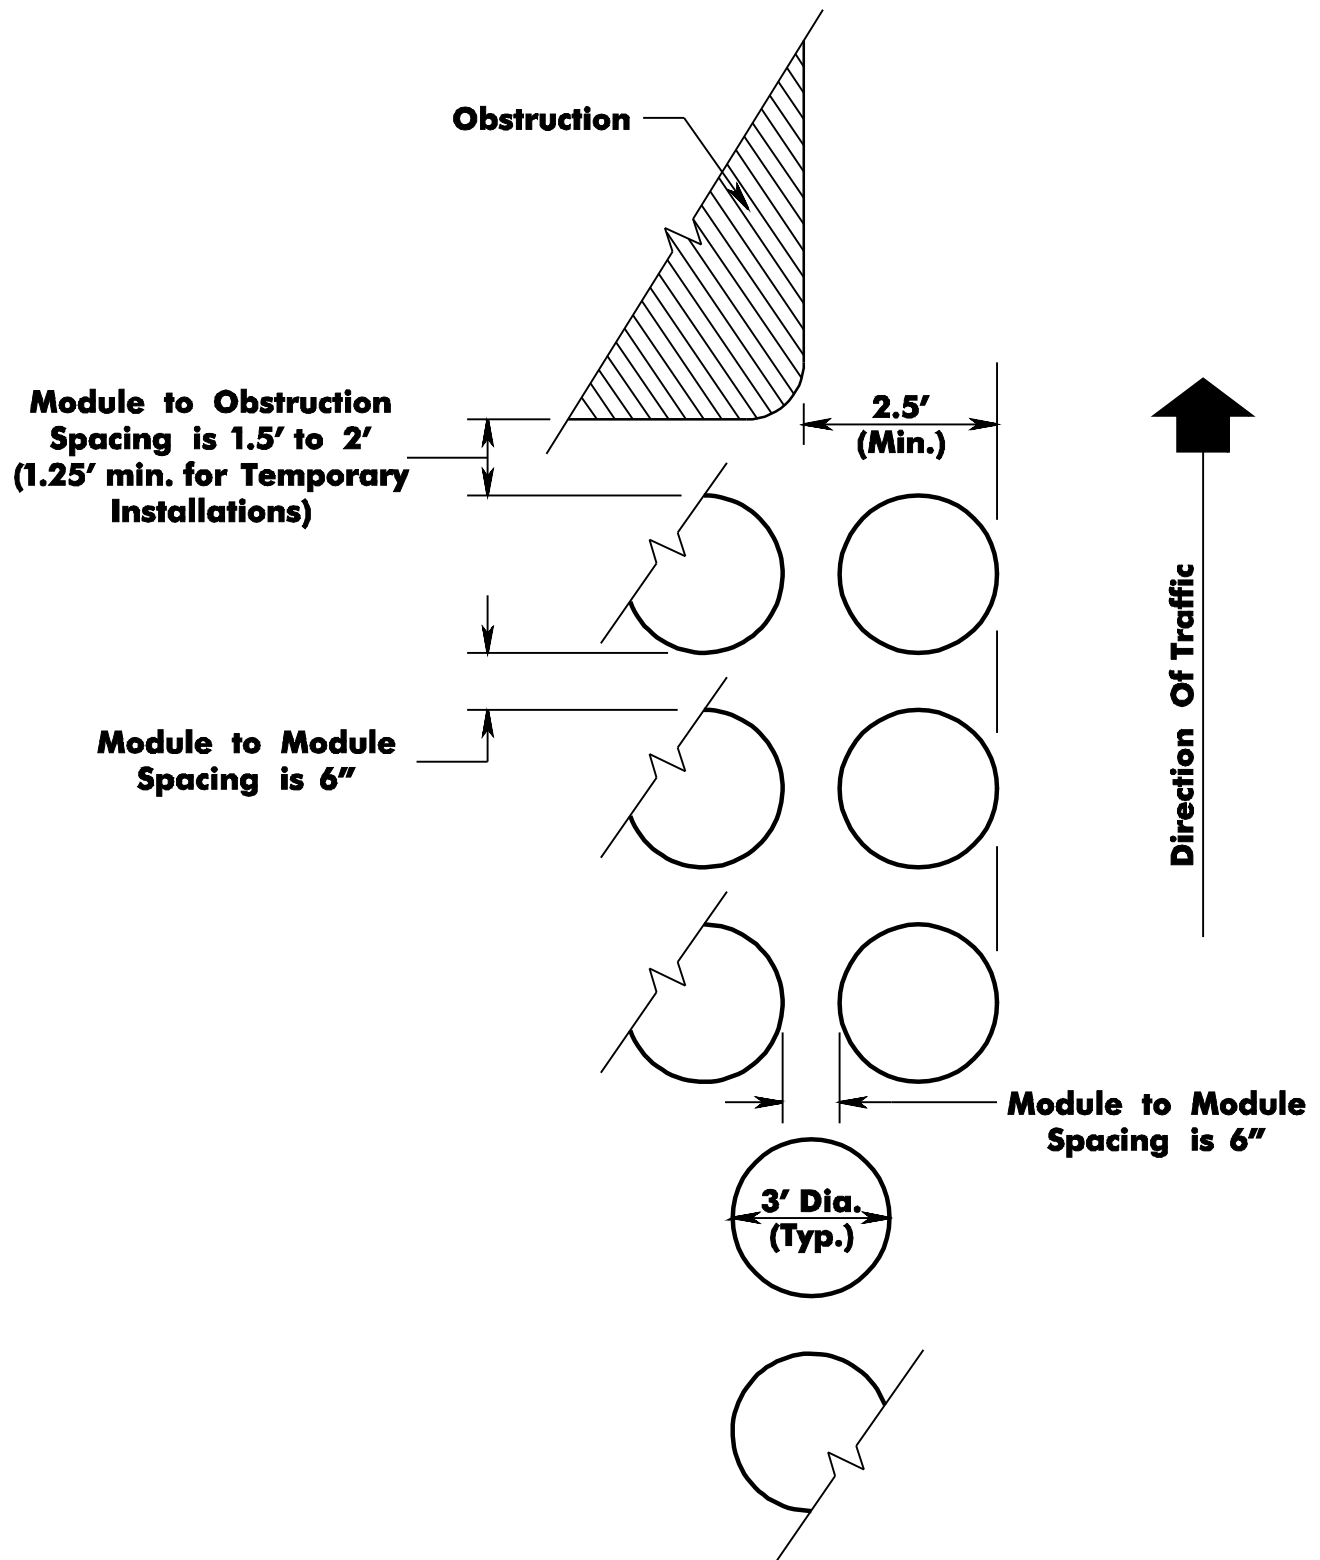

NOTE: A minimum of two modules must be provided in the last three rows.